

NAZEV

KOSTEL ROZTOKY U PRAHY

INVESTOR


REZ B - B'


MEŘ. 1/50
ČZAK.1

A 4

K NOSKOVNĚ 148, 16400 PRAHA 6
IČ01159 39 006, TEL. 220 96 10 18

DATAUM. 07/2014

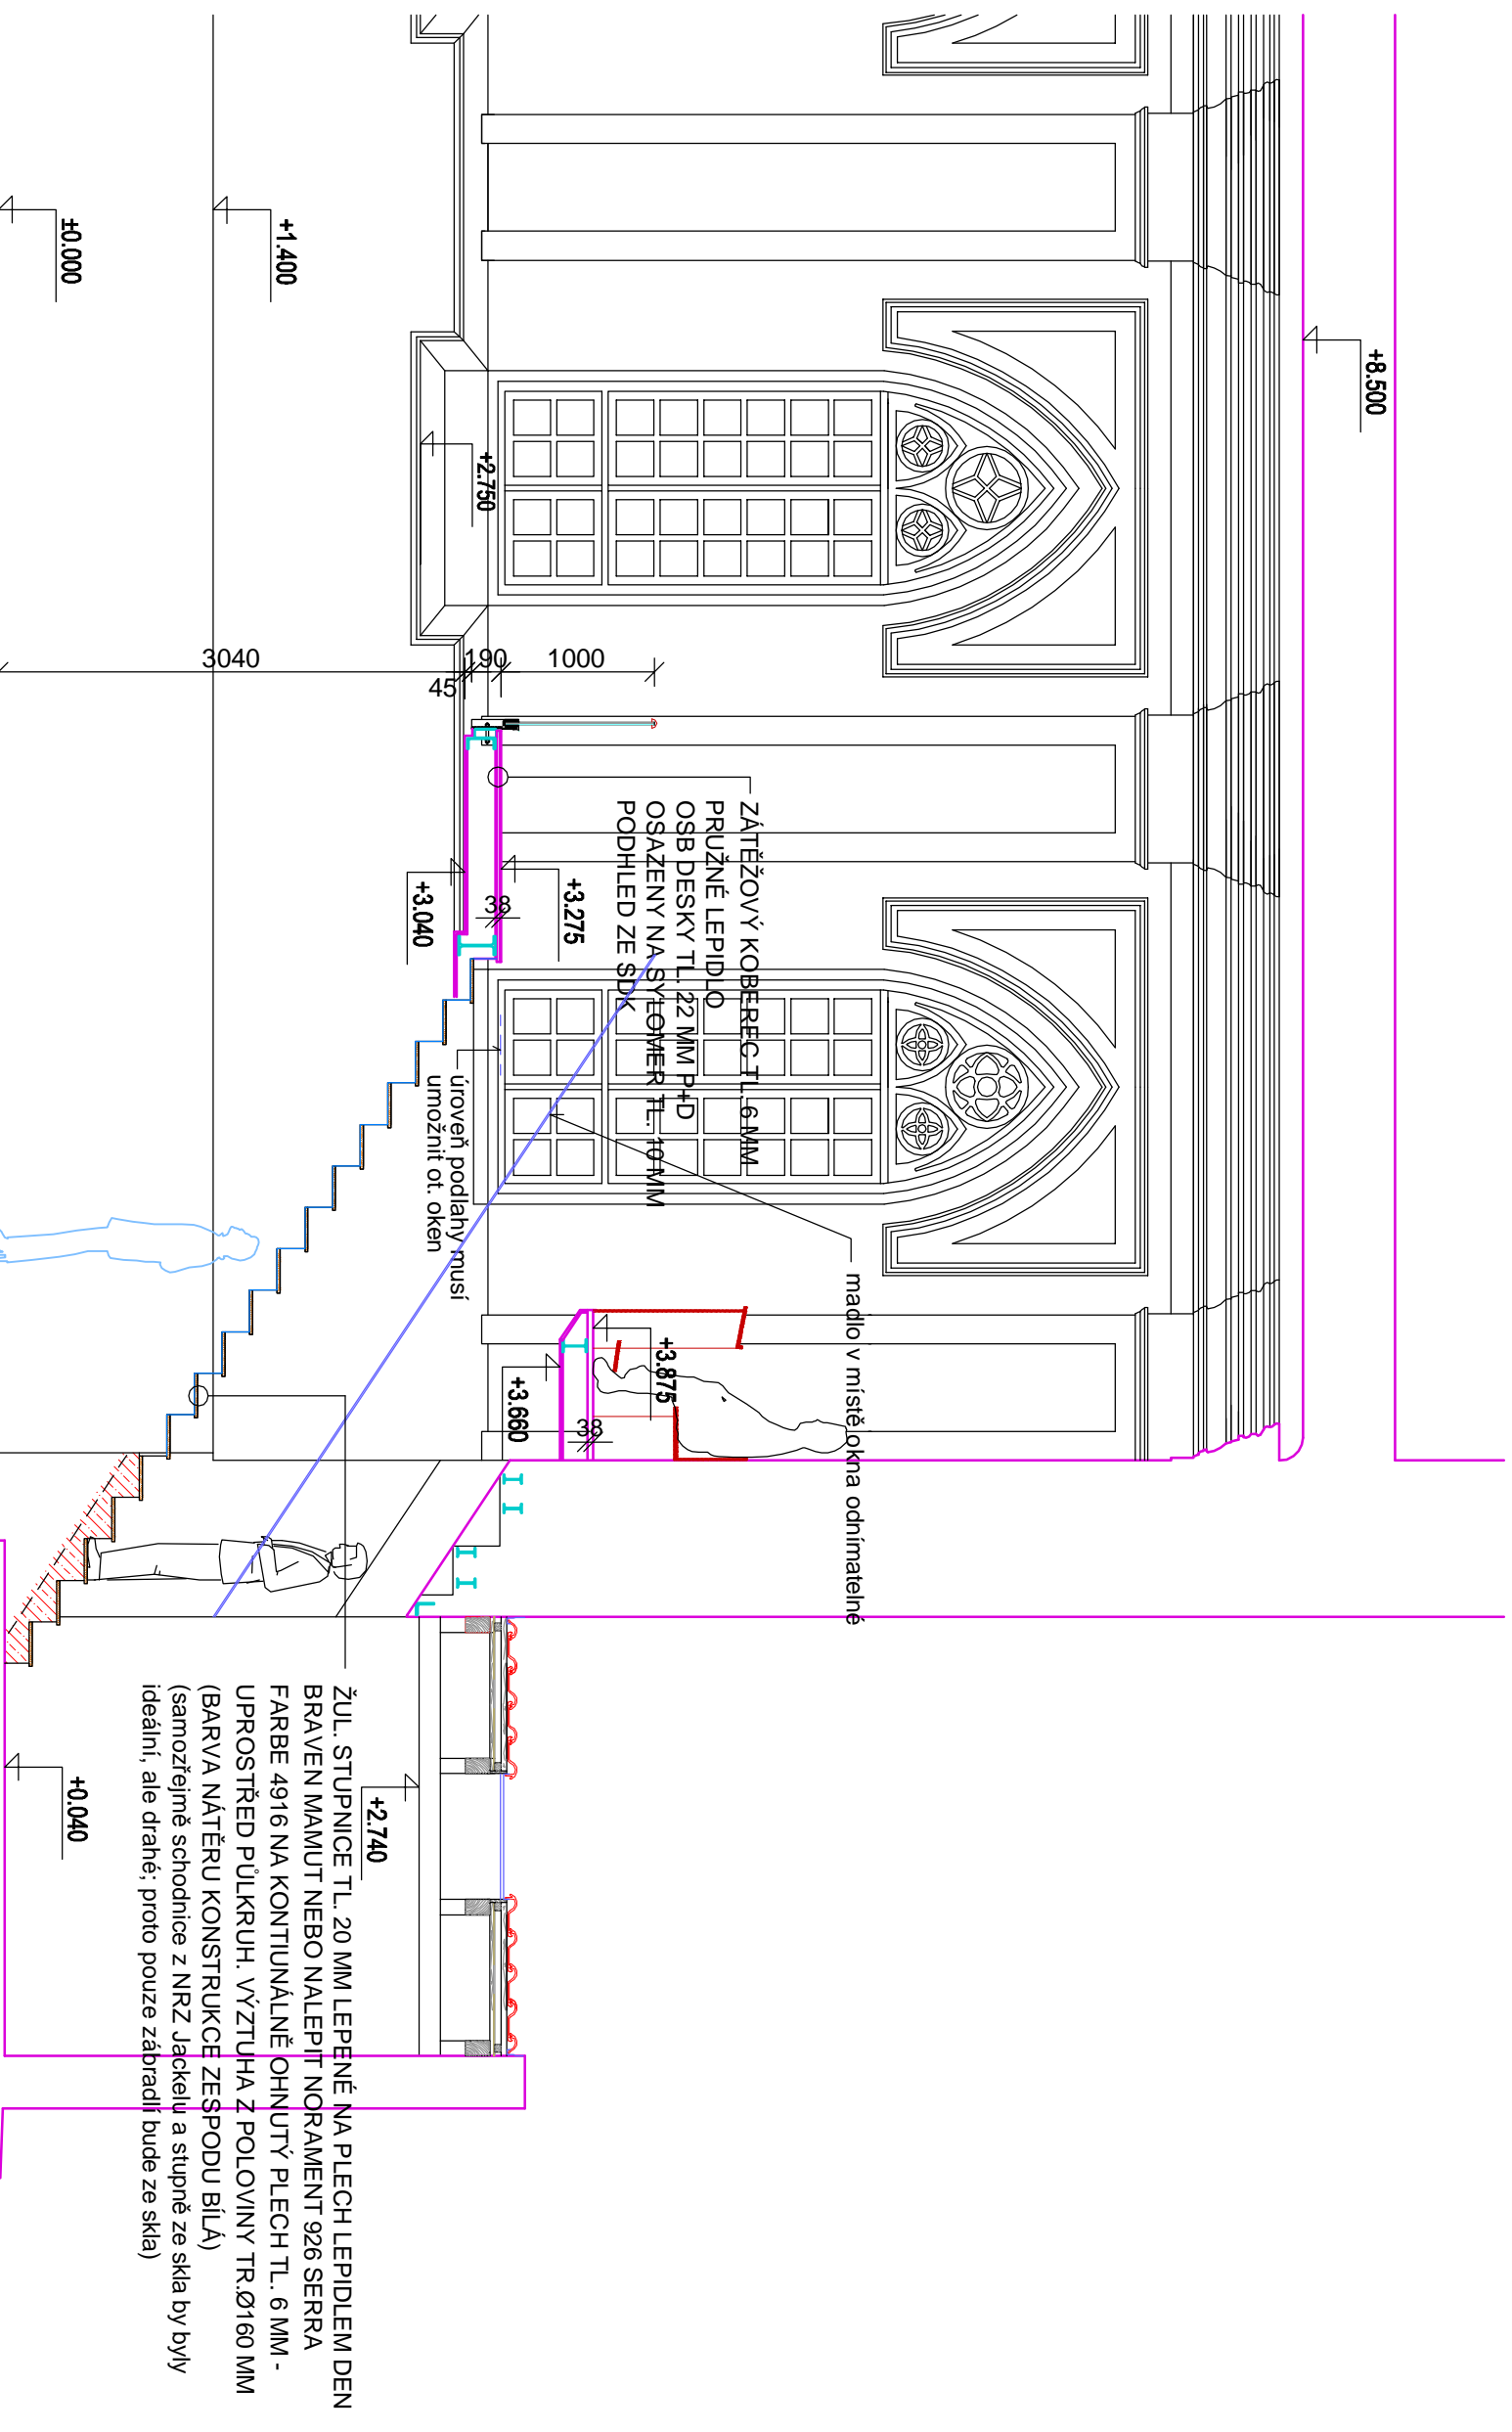

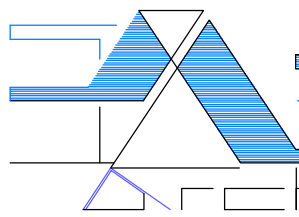

NÁZEV: **KOSTEL ROZTOKY U PRAHY**

INVESTOR:

ČÁST: **ŘEZ C - C'**

MÉR: 1/50
Č.ZAK.:

VTKR.

A5

K NOSKOVNĚ 148, 16400 PRAHA 6
IČO:159 39 006, TEL. 220 96 10 18

DATUM: 07/2014

